


BLOCK FLOW DIAGRAM 5 MTD plant

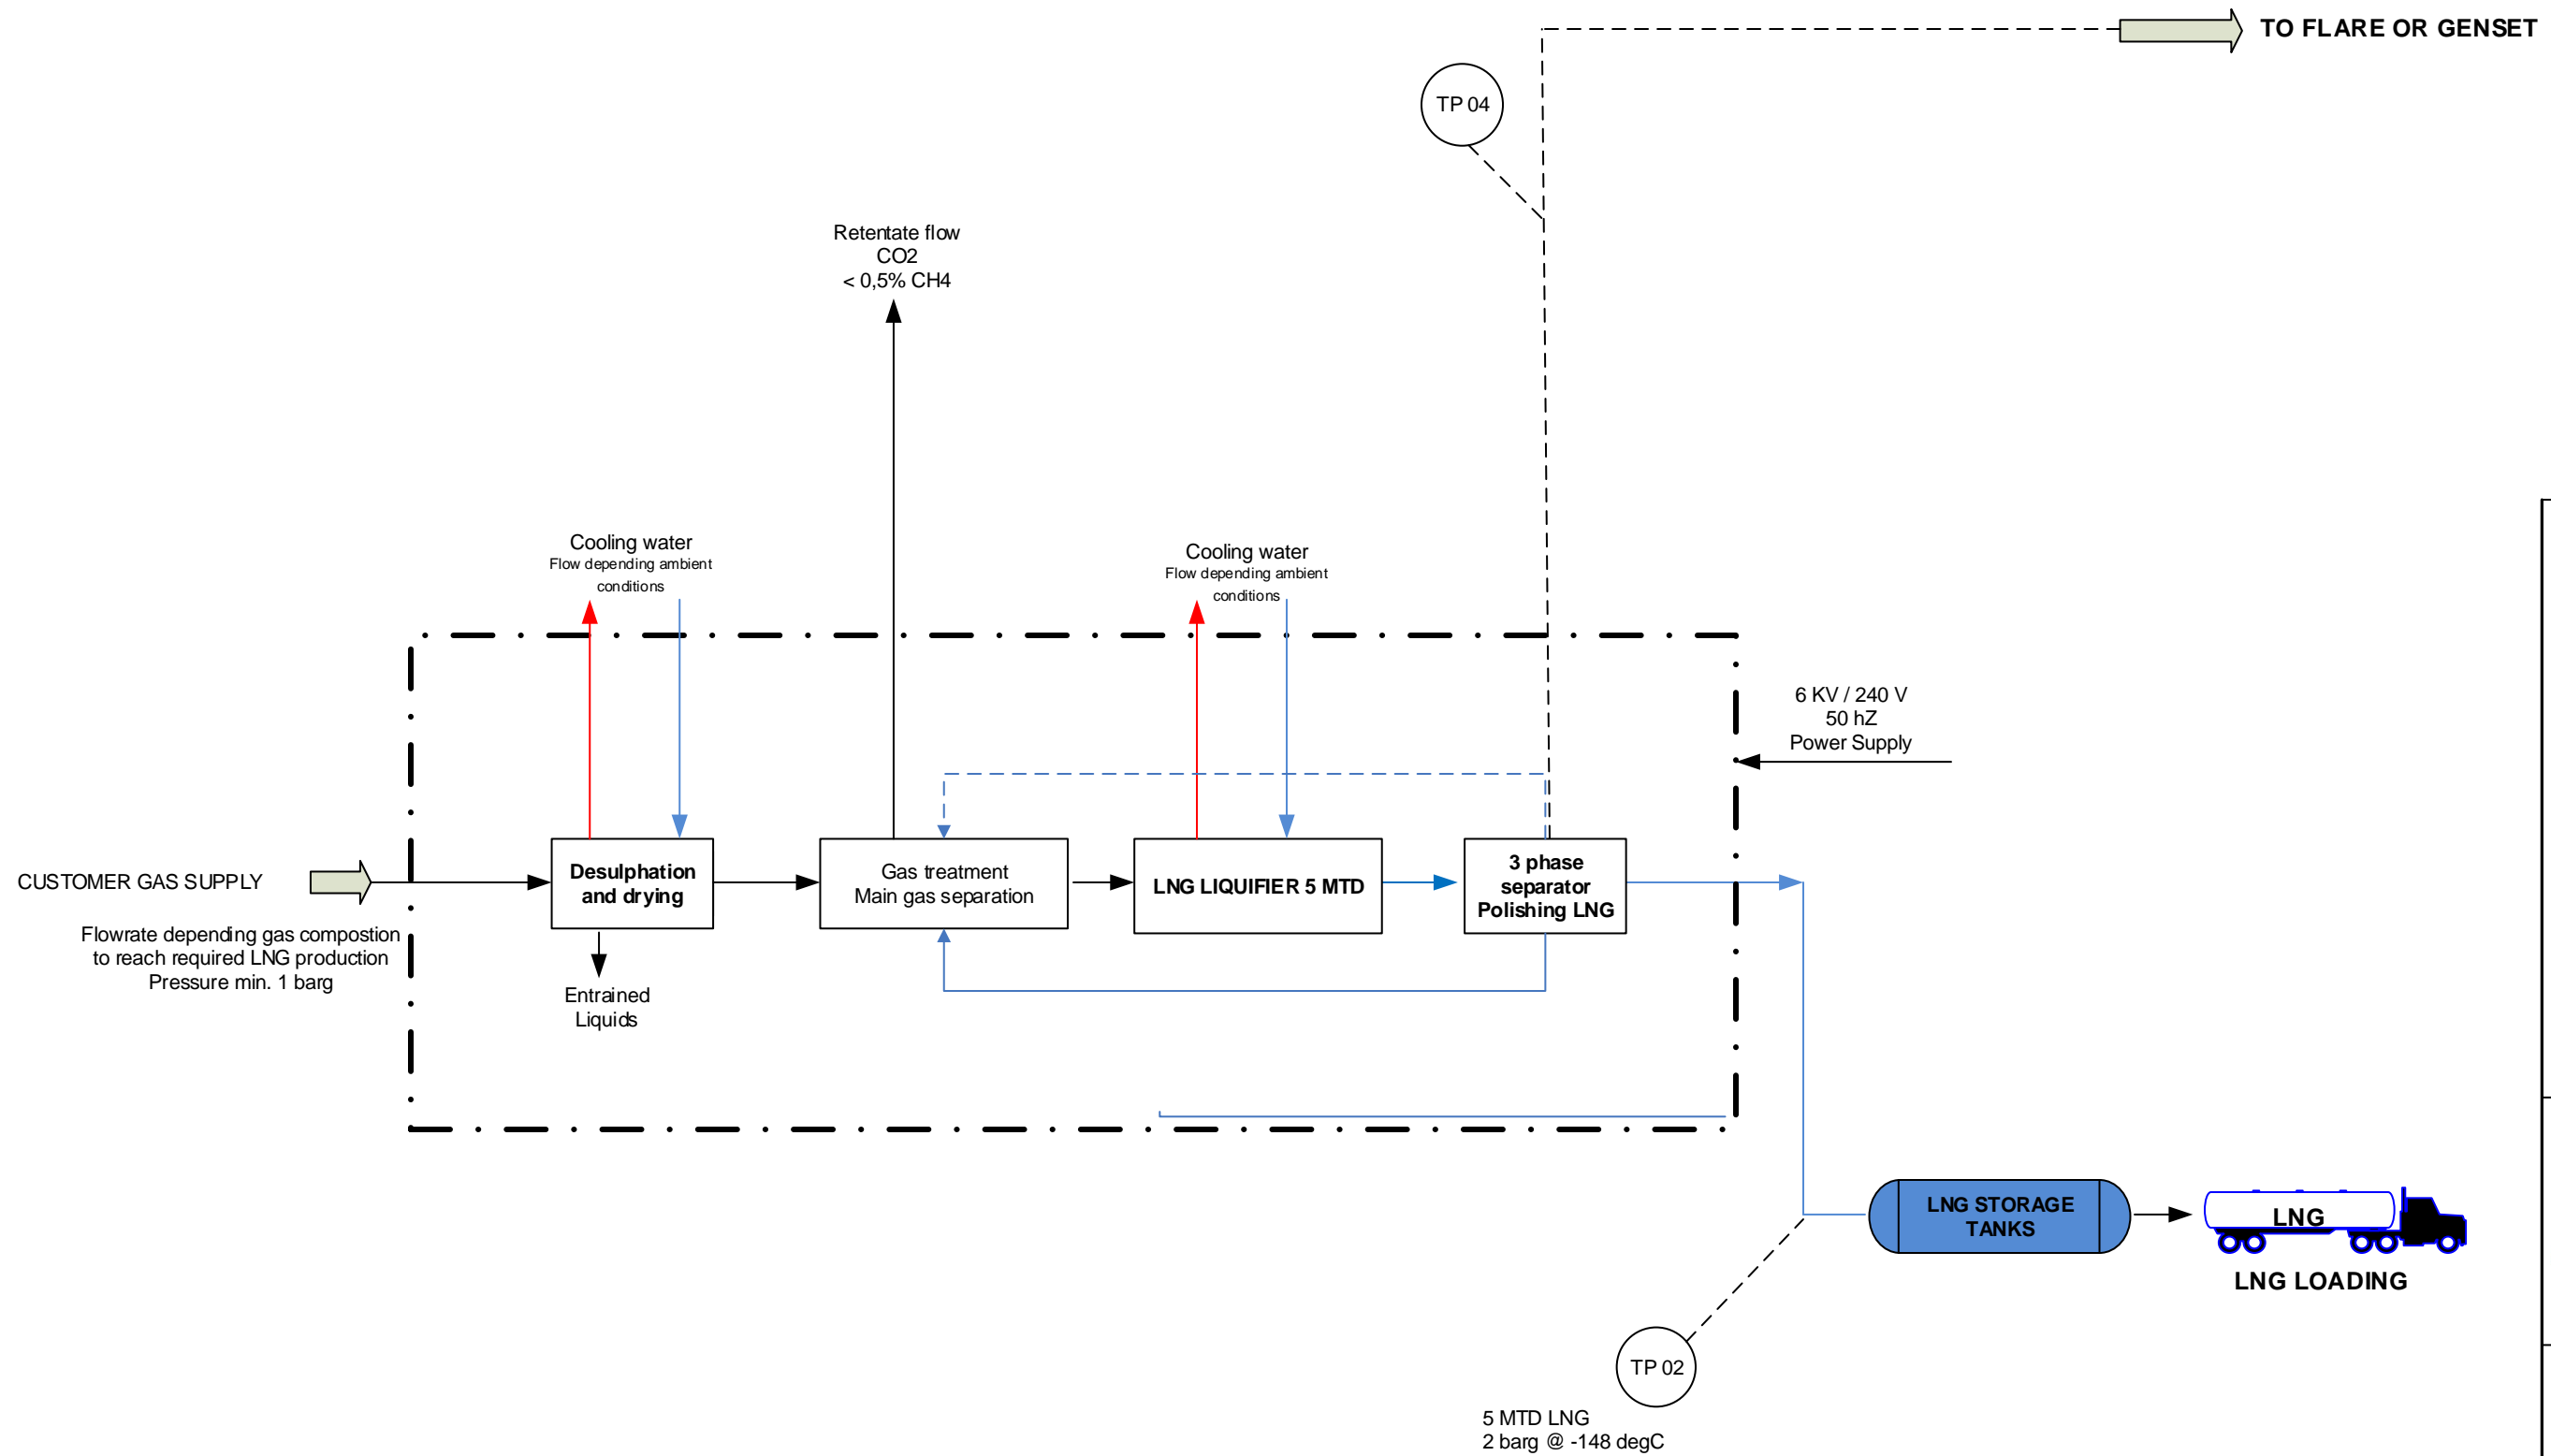

REVISIONS		DATE	APPRV	CHKD	DRWN
REV.	DESCRIPTION				
A	ISSUED FOR REVIEW	10/SEP/14	PT	PT	GN
B	ISSUED FOR REVIEW	17/NOV/2014	PT	PT	GN
PROJECT INFORMATION					
DRAWN BY: C-JC				DATE: 17/NOV/2014	
TH JOB NO.		DATE: 17/NOV/2014		DATE: 17/NOV/2014	
AFE / P.O. NO.					



BLOCK FLOW DIAGRAM
5 MTD
LNG LIQUEFACTION PLANT